

# CE 102: CIVIL ENGINEERING DRAWING




## BUILDING DRAWING - 3

**Samiha Tahseen**


Lecturer, Department of Civil Engineering  
University of Asia Pacific (UAP), Dhaka

# CHAPTER – 9

# Plan of a One Storey Building

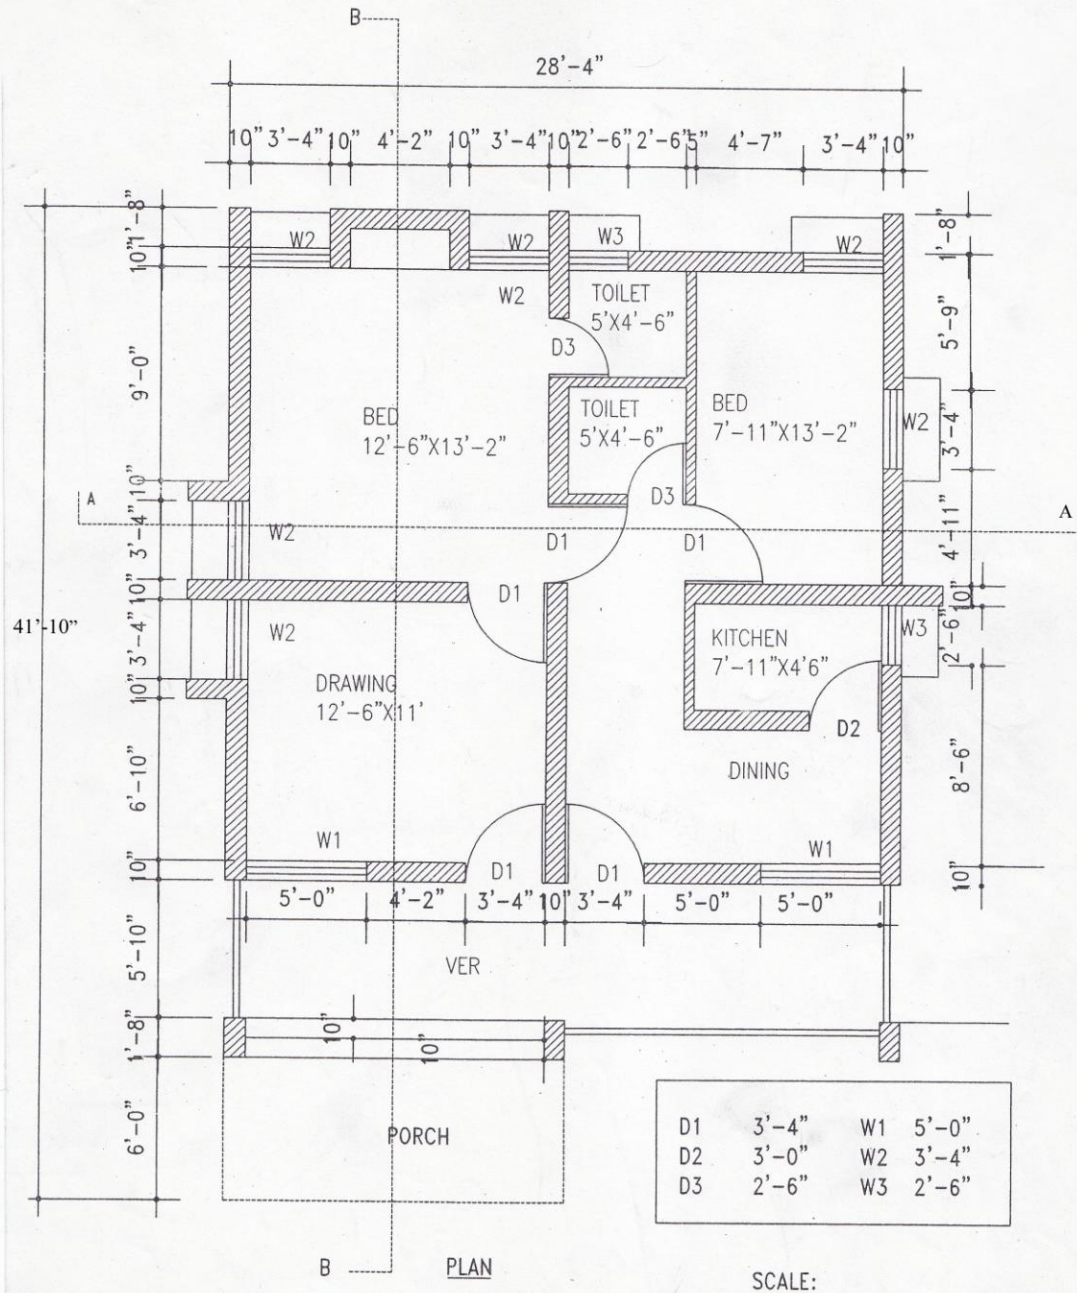


# Front Elevation of a One Story Building

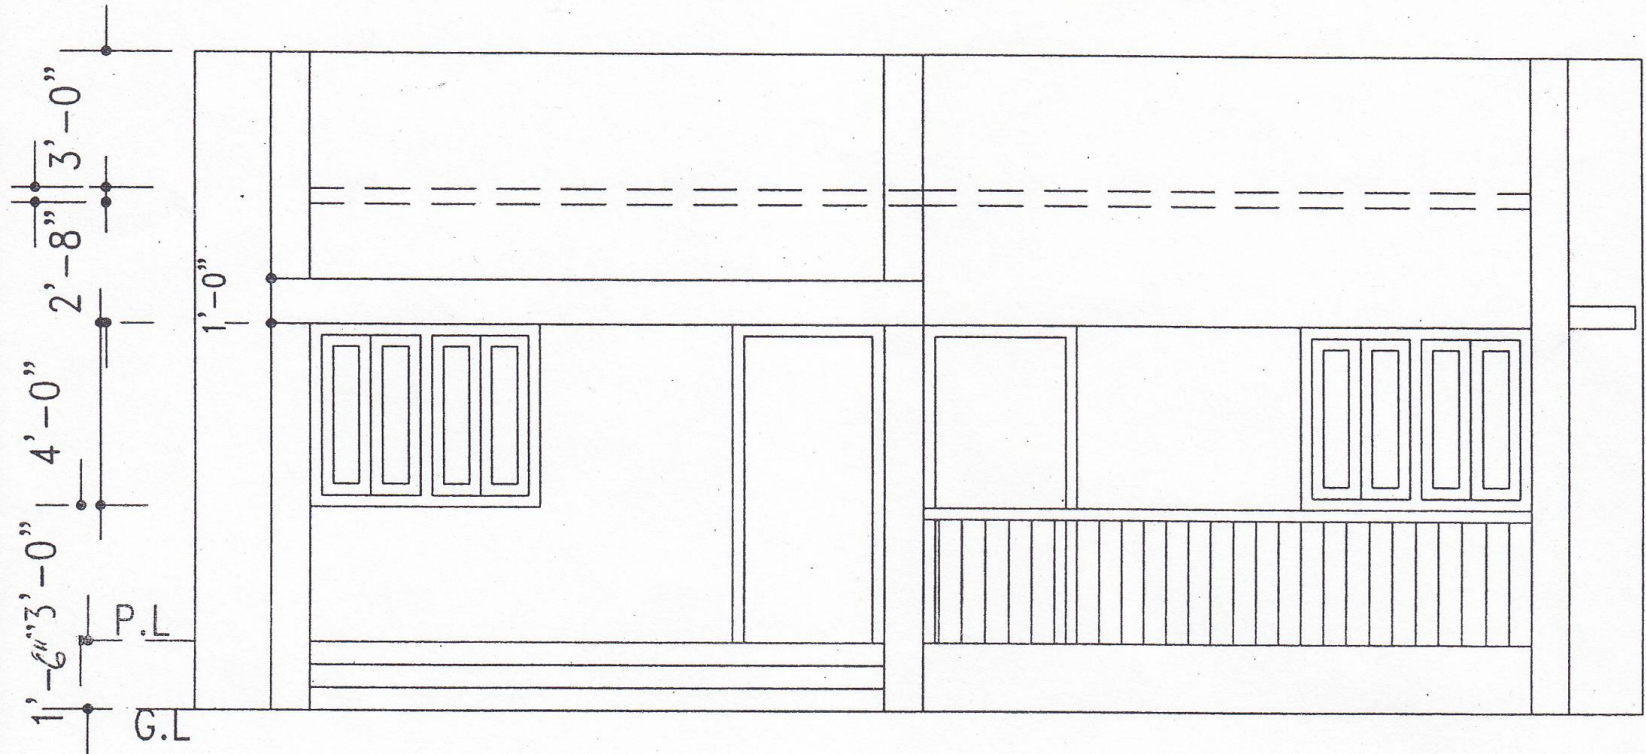

FRONT ELEVATION

SCALE:


# Back Elevation of a One Story Building

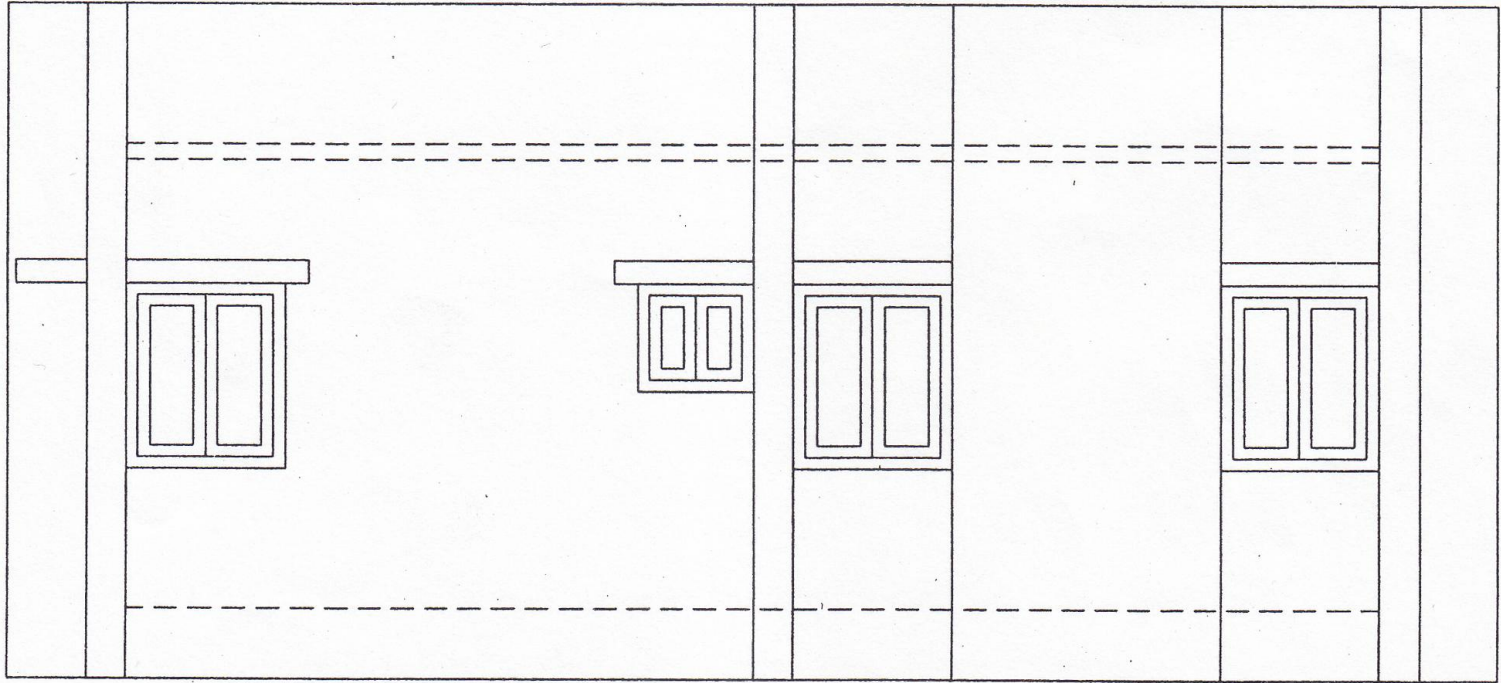

BACK ELEVATION

SCALE:


# Left Elevation of a One Story Building

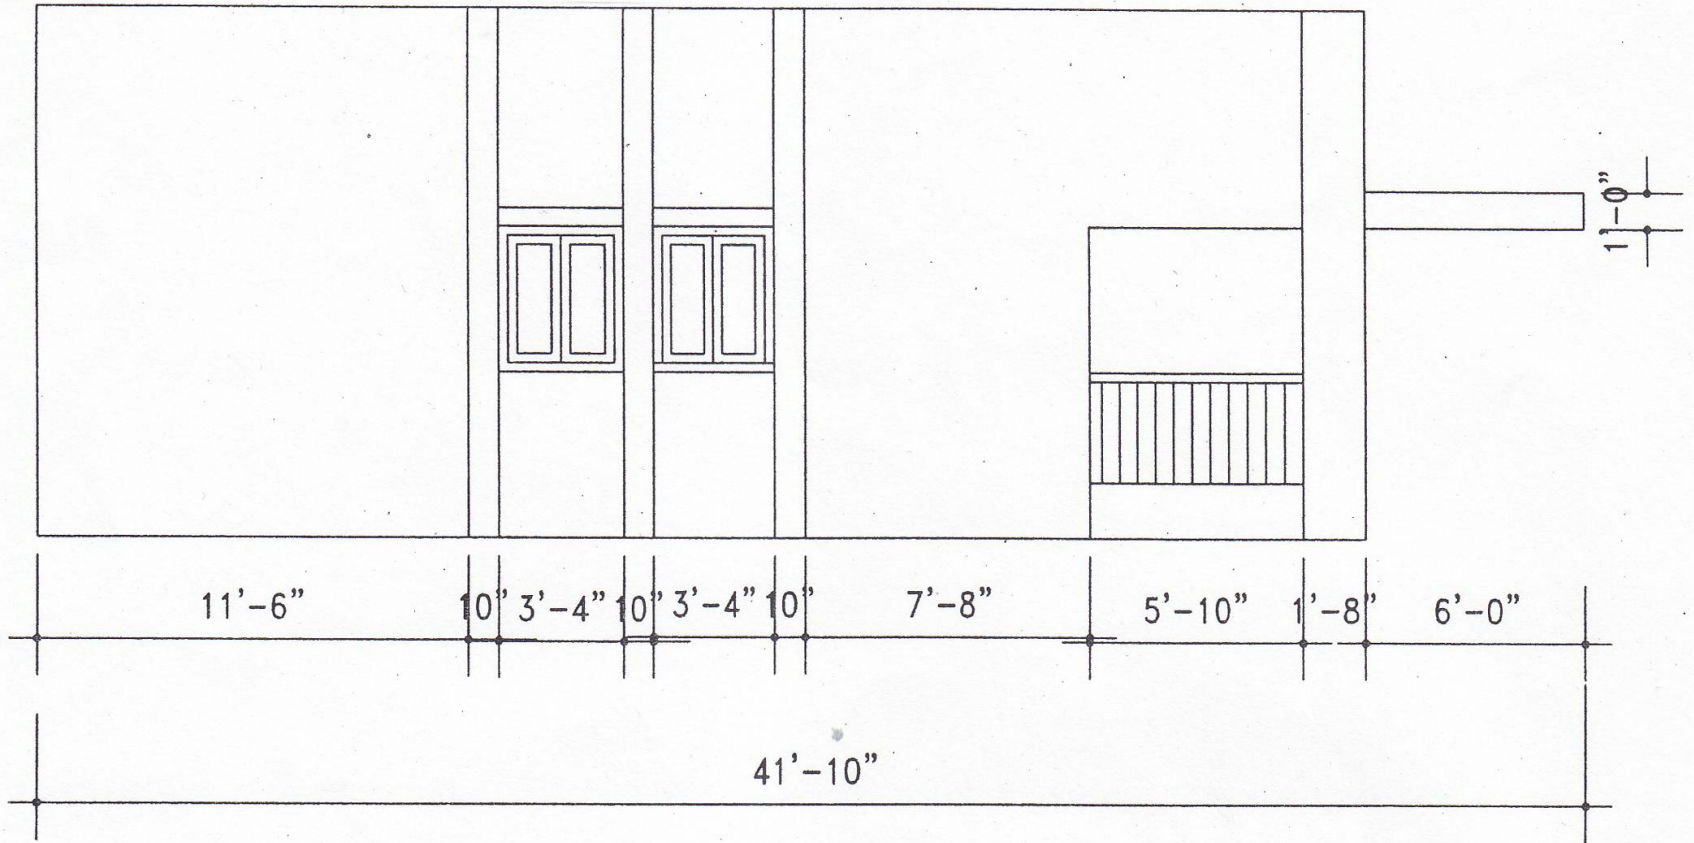


LEFT ELEVATION

SCALE:

# Right Elevation of a One Story Building

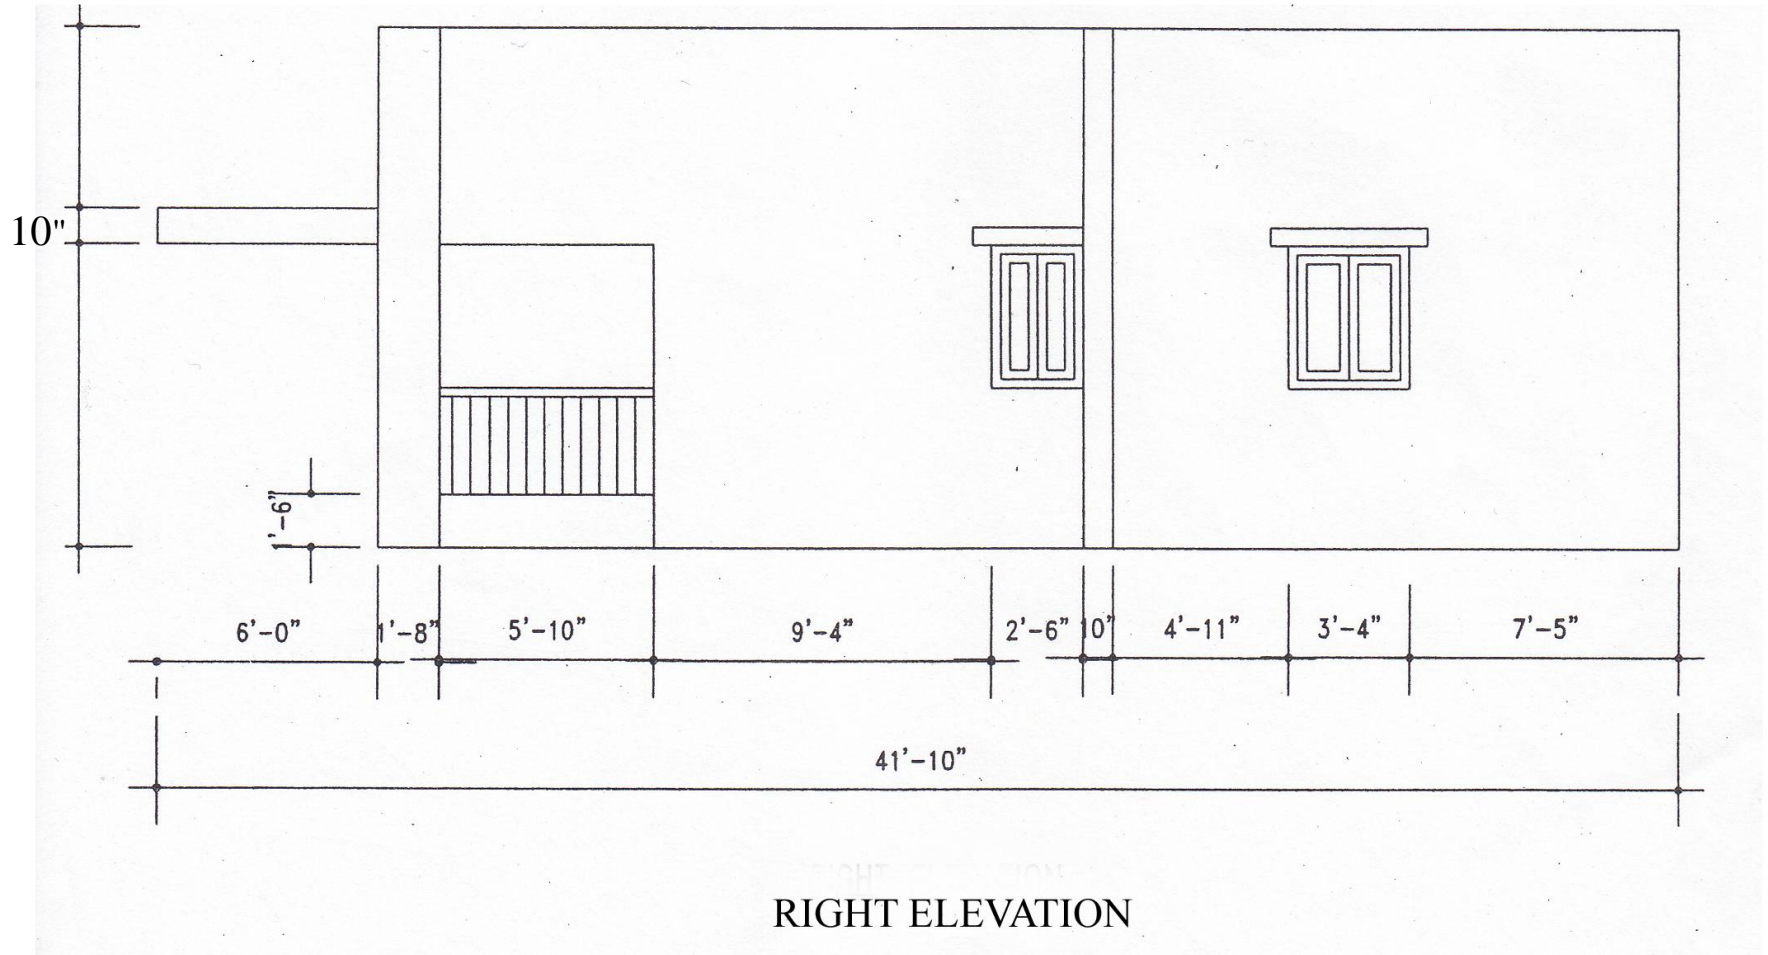


# Section: A-A

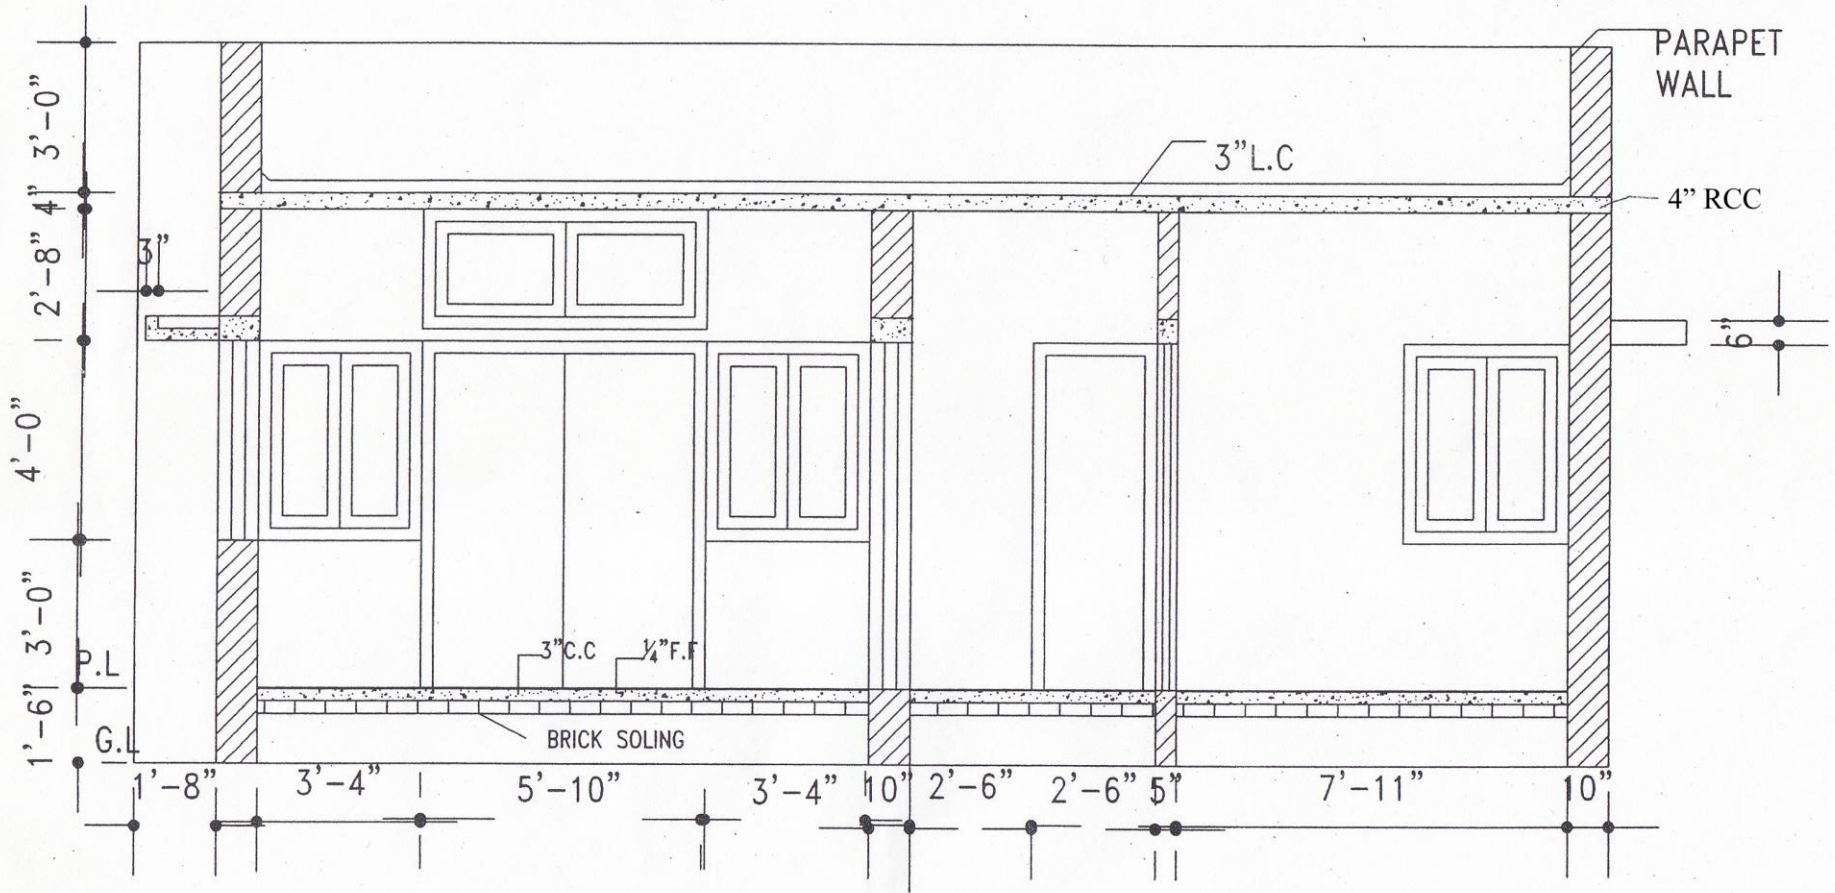

SEC:AA

SCALE:

# Section: B-B

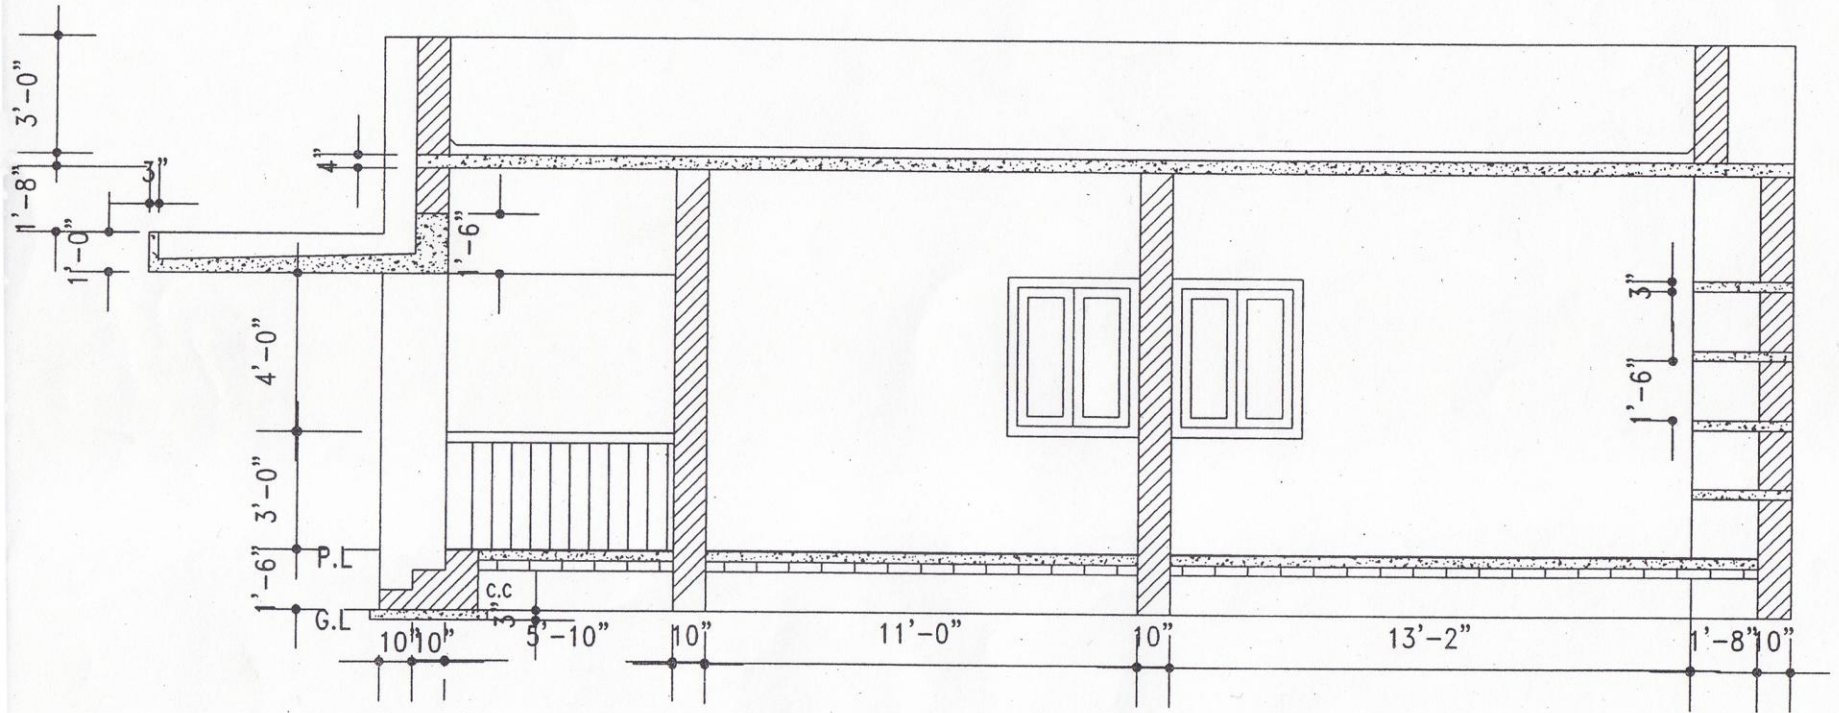

SEC: BB

SCALE:

# Thank You

