

# 3.2

## WORKING DIAGRAM OF INTERIOR GIRDER

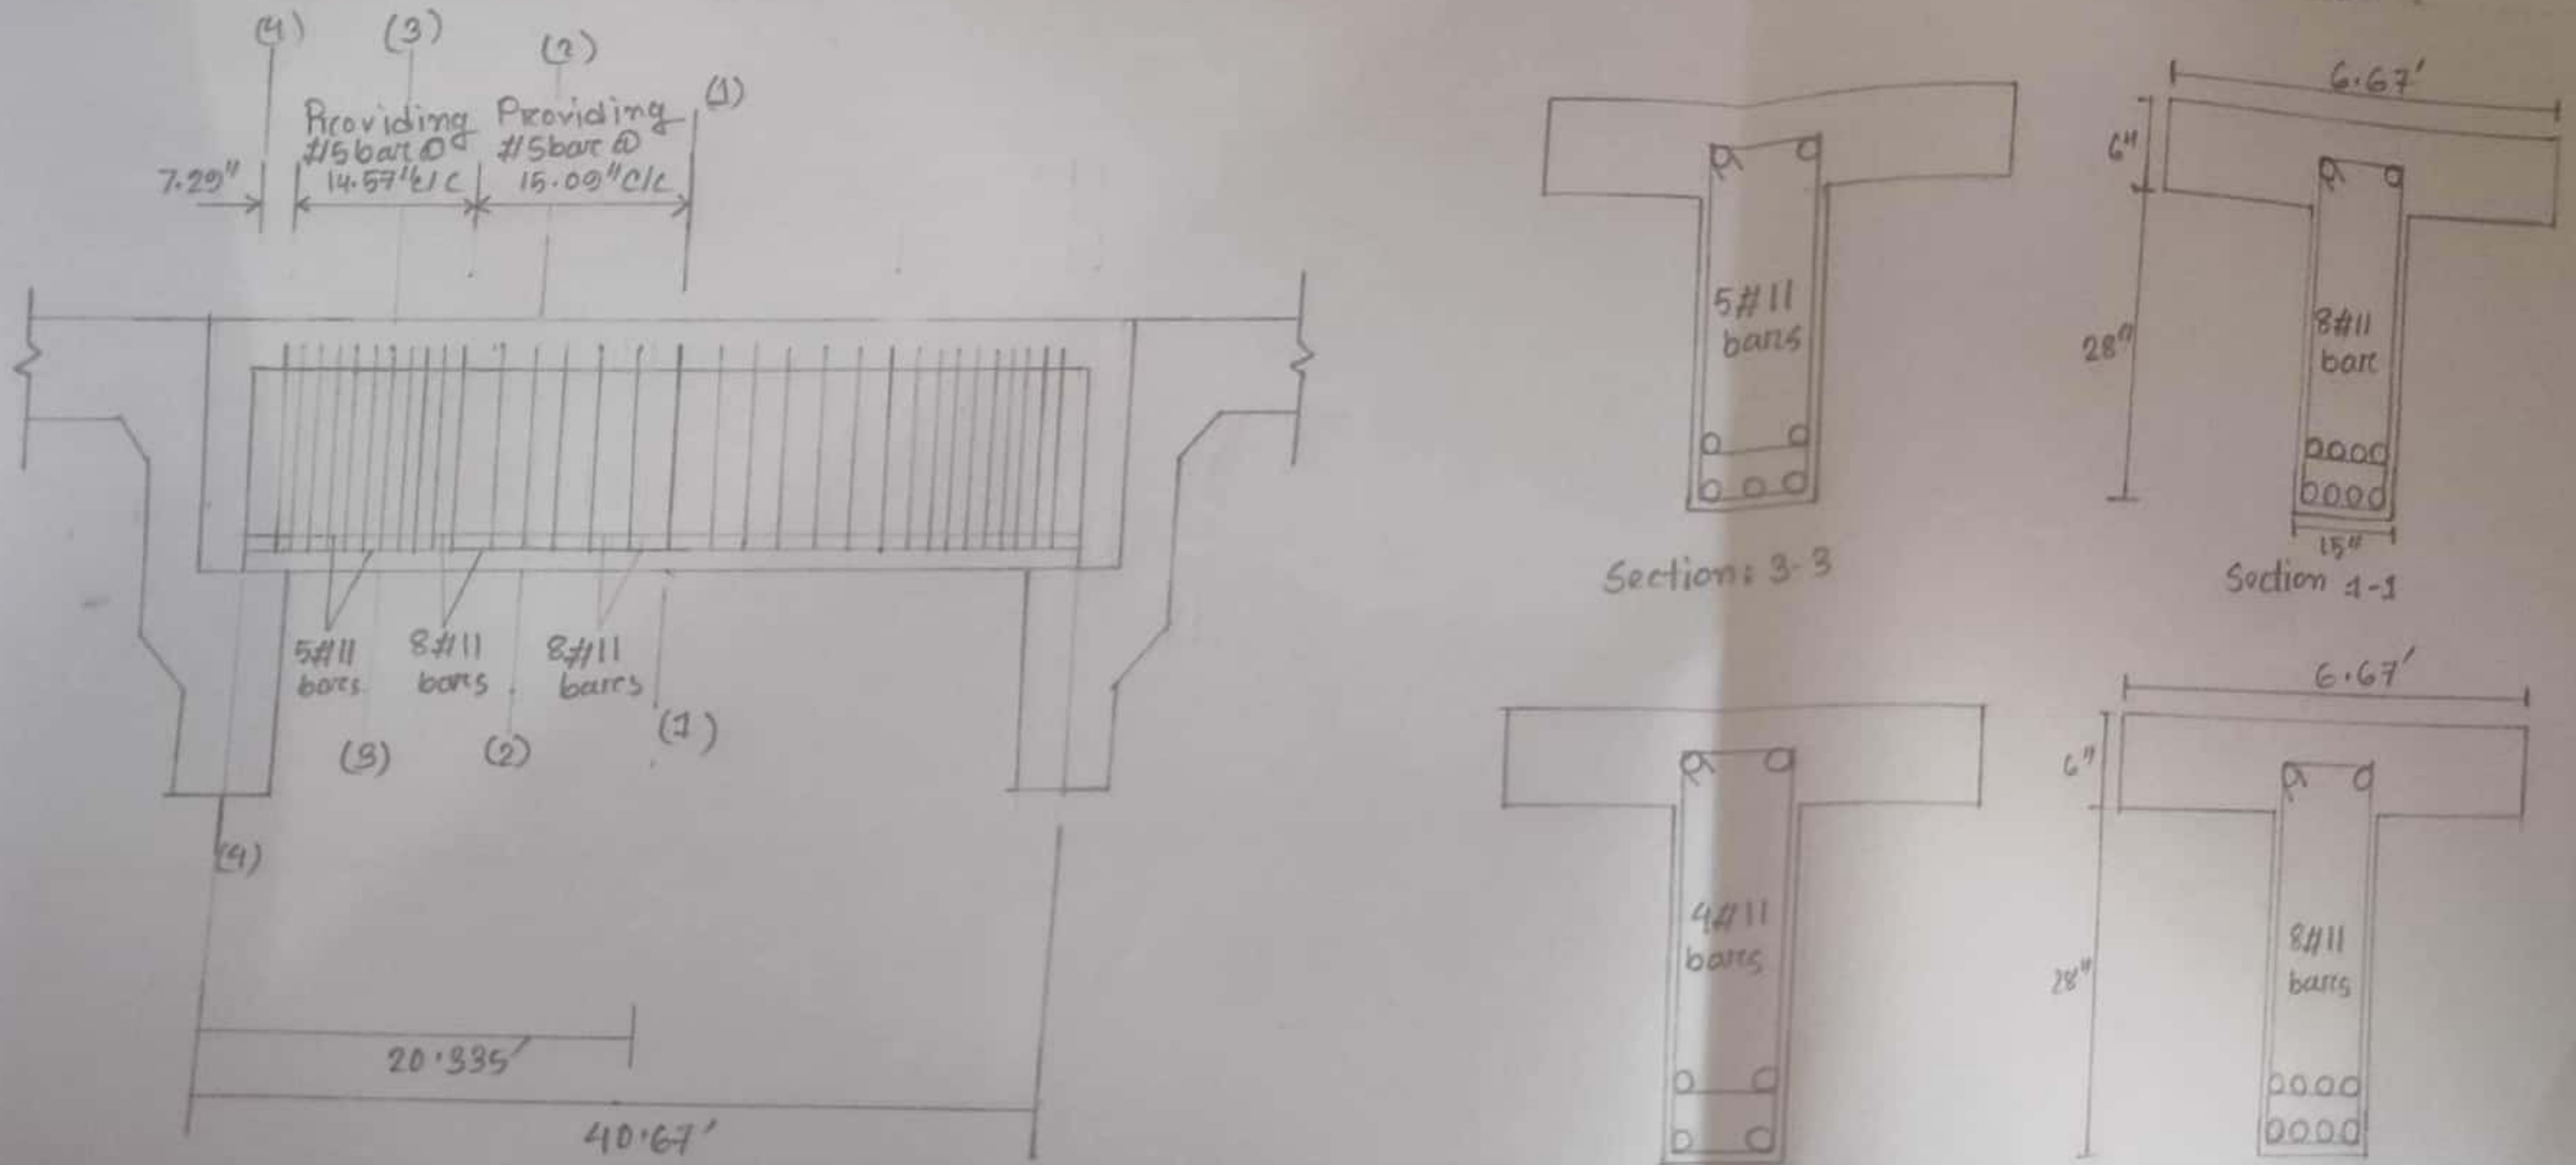


Fig: Reinforcement details of interior girder

# 3.3

## WORKING DIAGRAM OF E

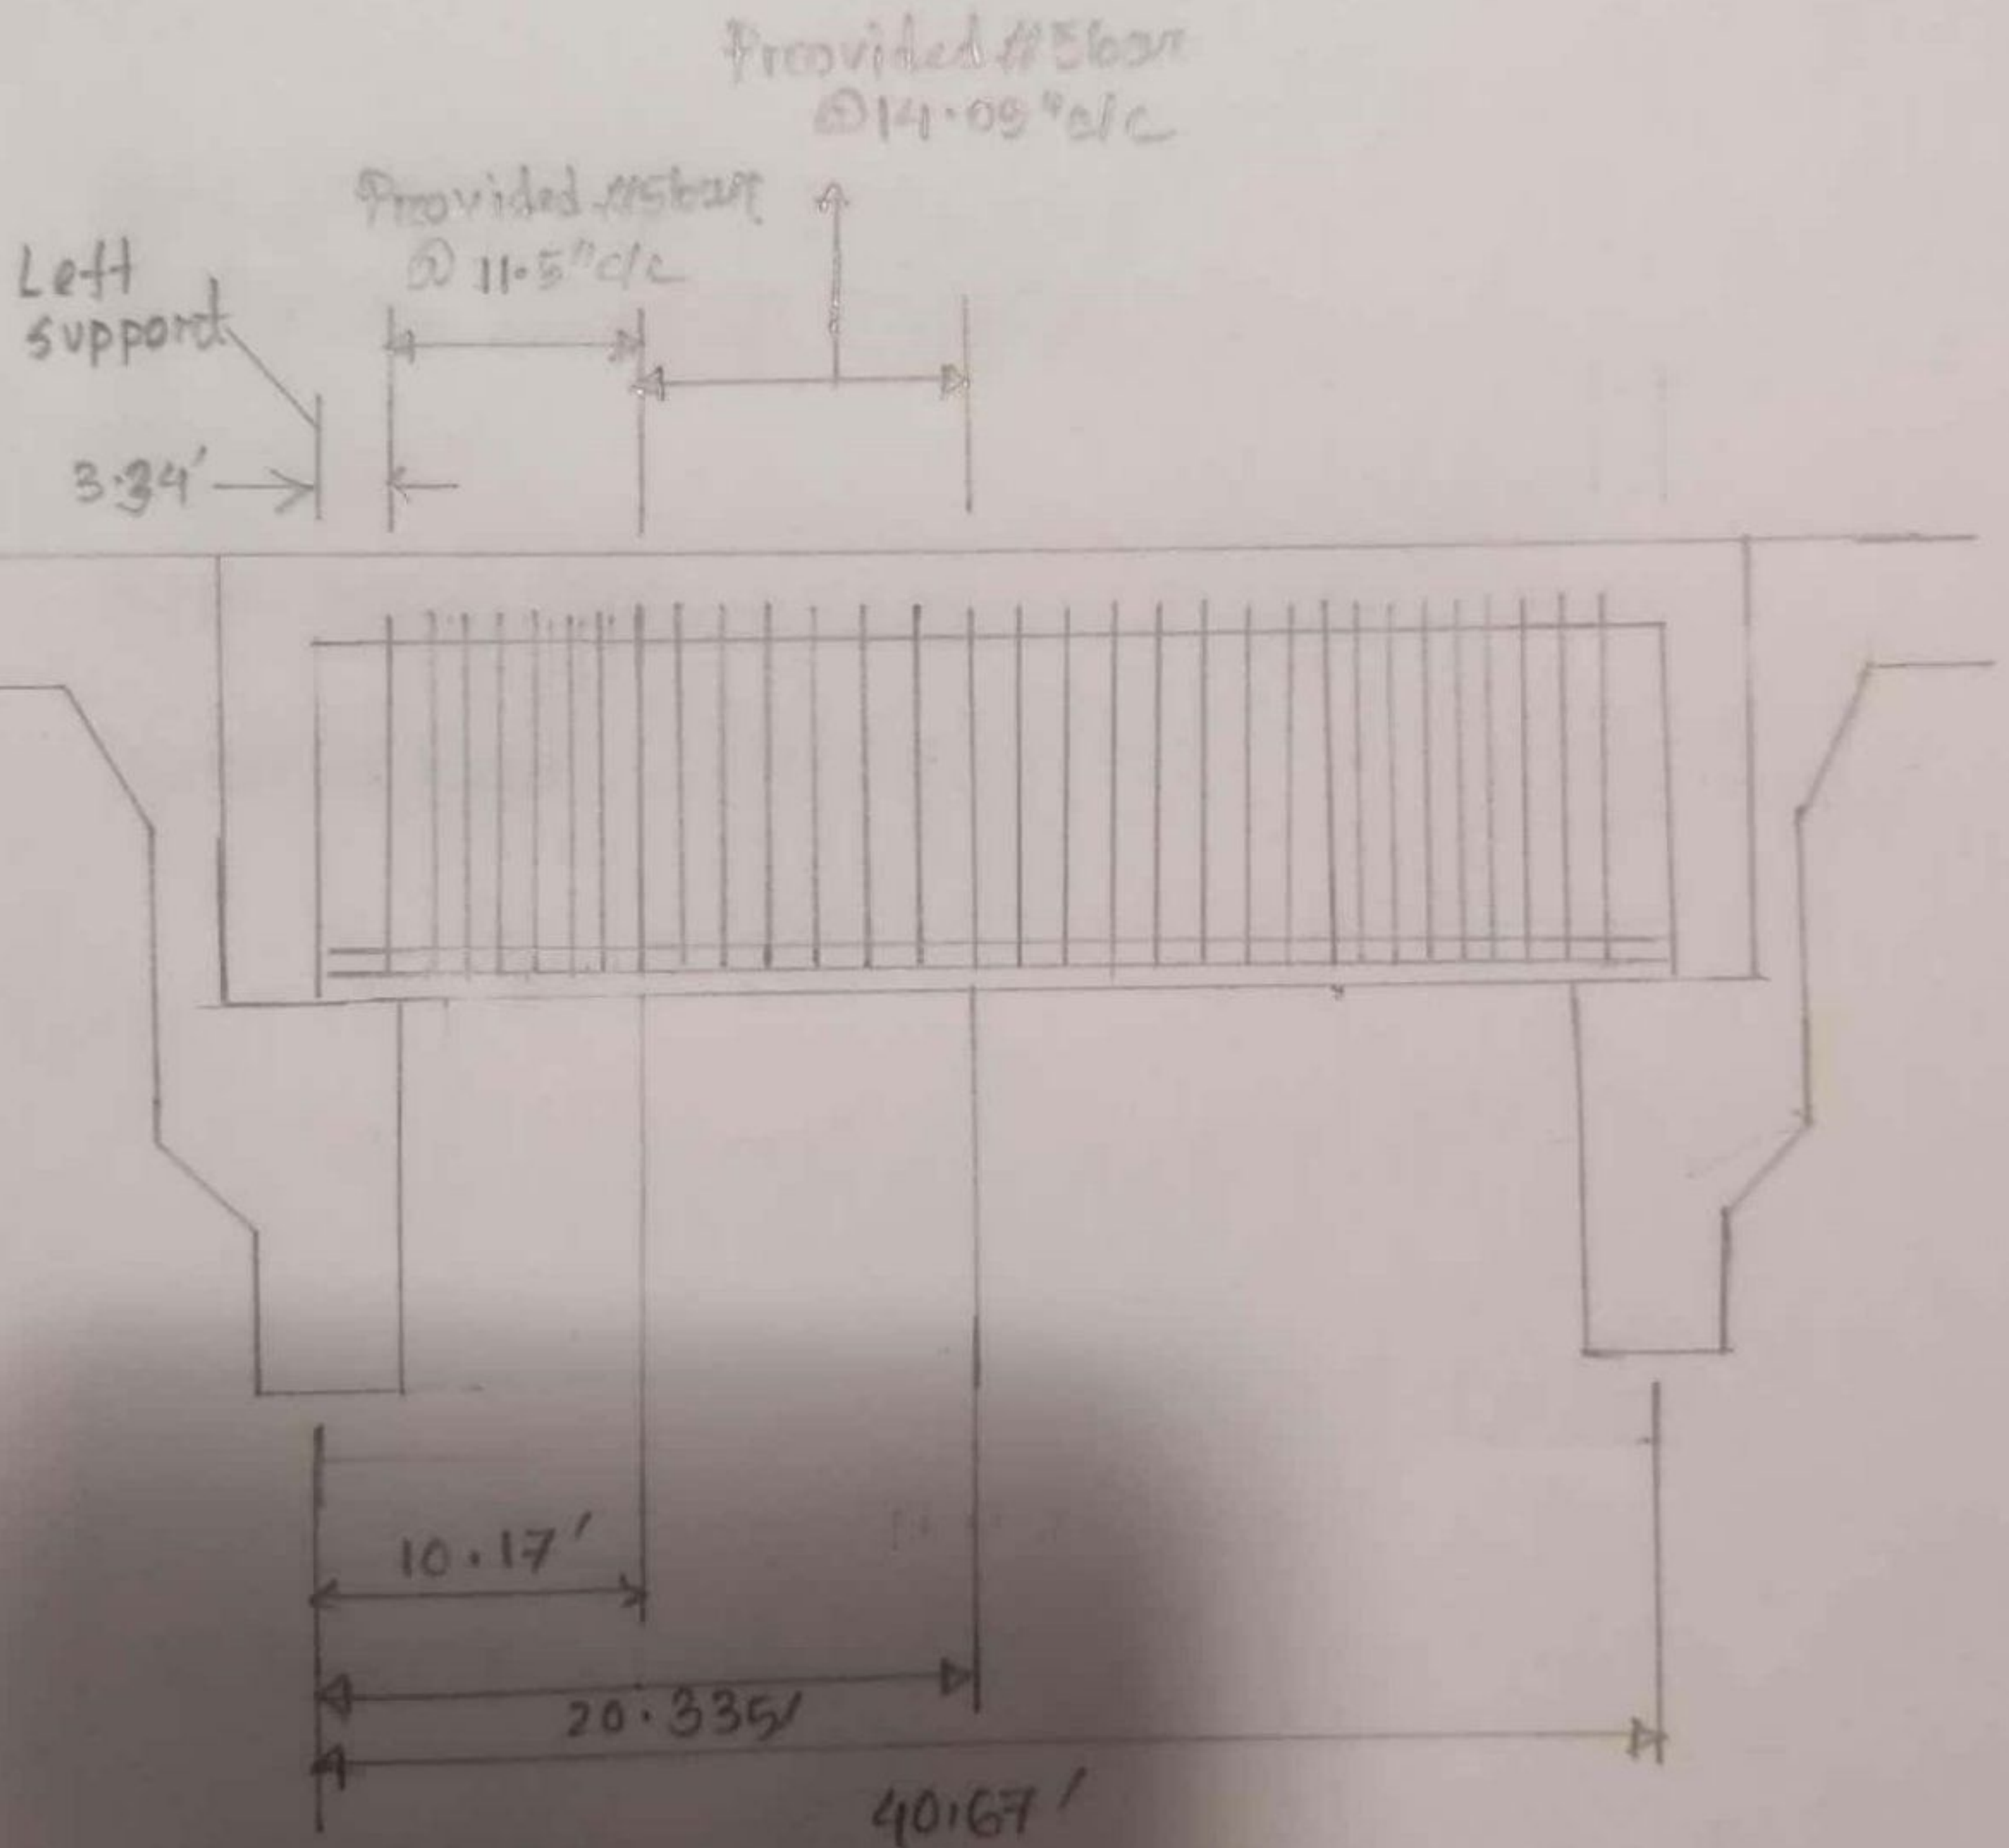


Fig : Reinforcement Details of Exterior Girder (Longitudinal section)

# OF EXTERIOR GIRDER



Fig: Reinforcement details in transverse section of exterior girder at section 3-3

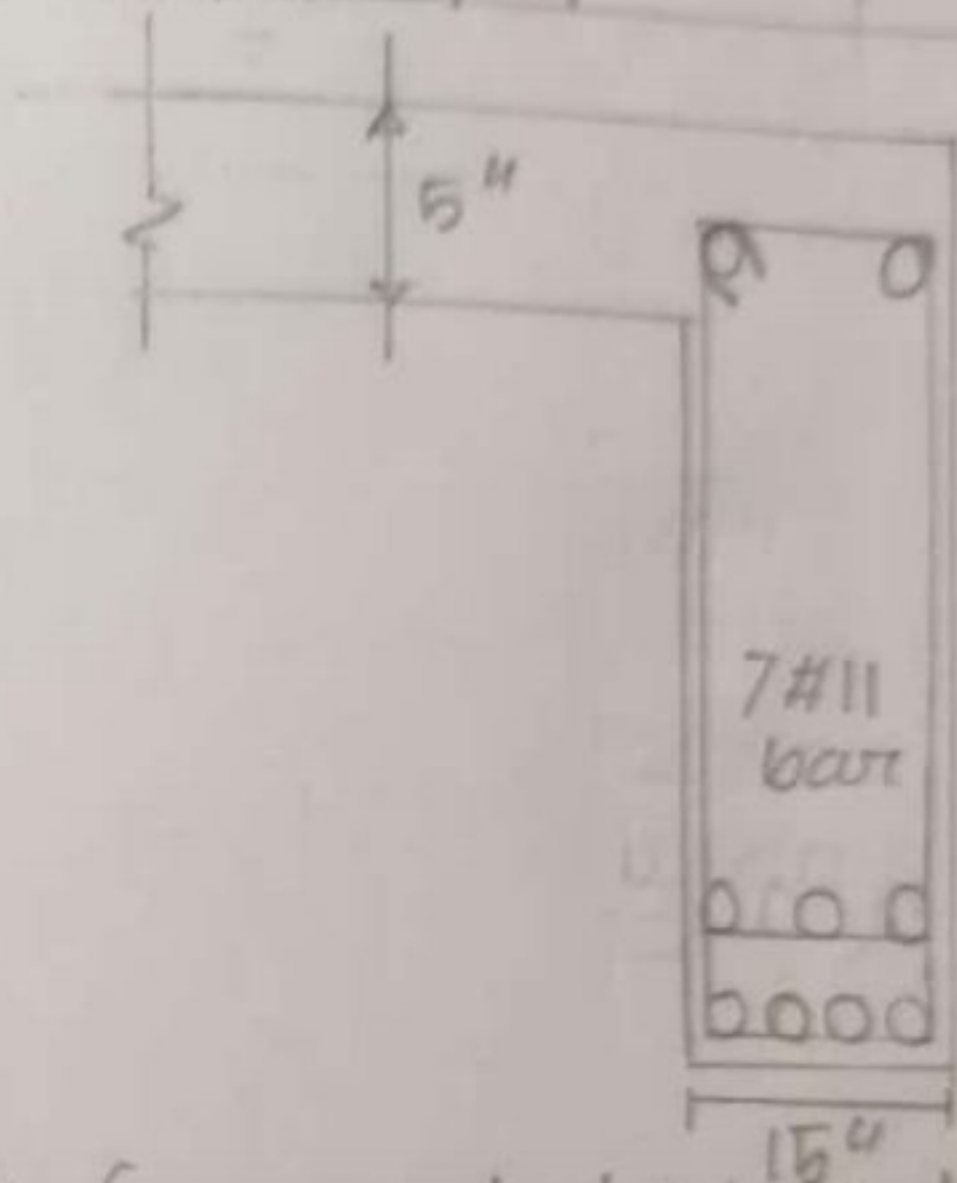


Fig: Reinforcement details in transverse section of exterior girder at section 1-1

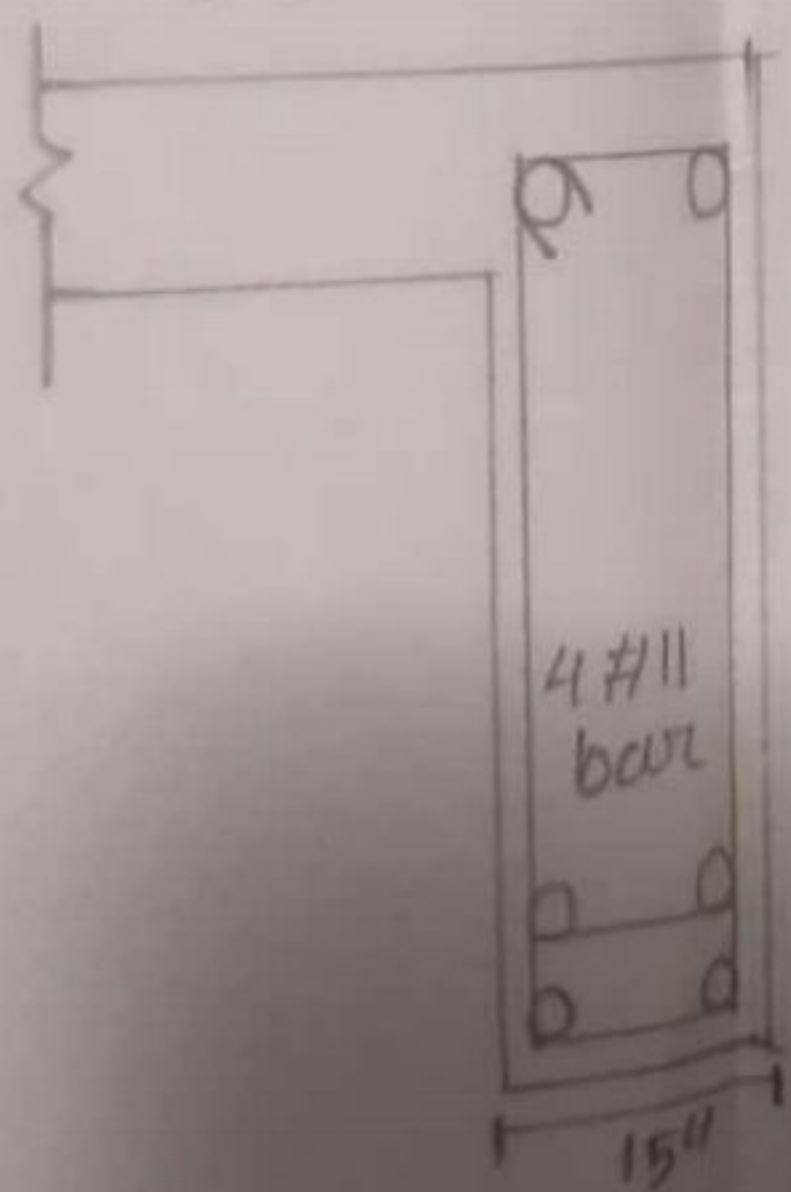


Fig: Reinforcement details at section 4-4

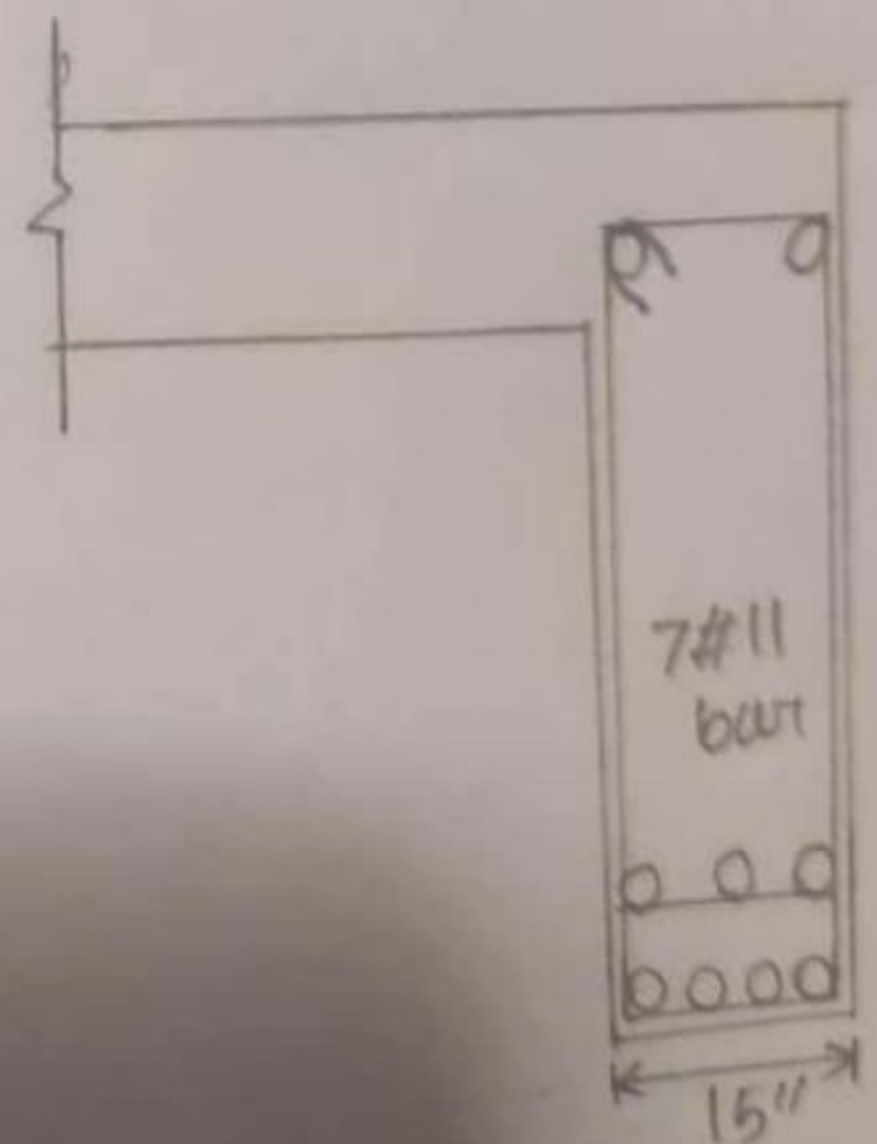


Fig: Reinforcement details in transverse section of exterior girder at section 2-2

# WORKING DIAGRAM OF EXTERIOR GIRDER

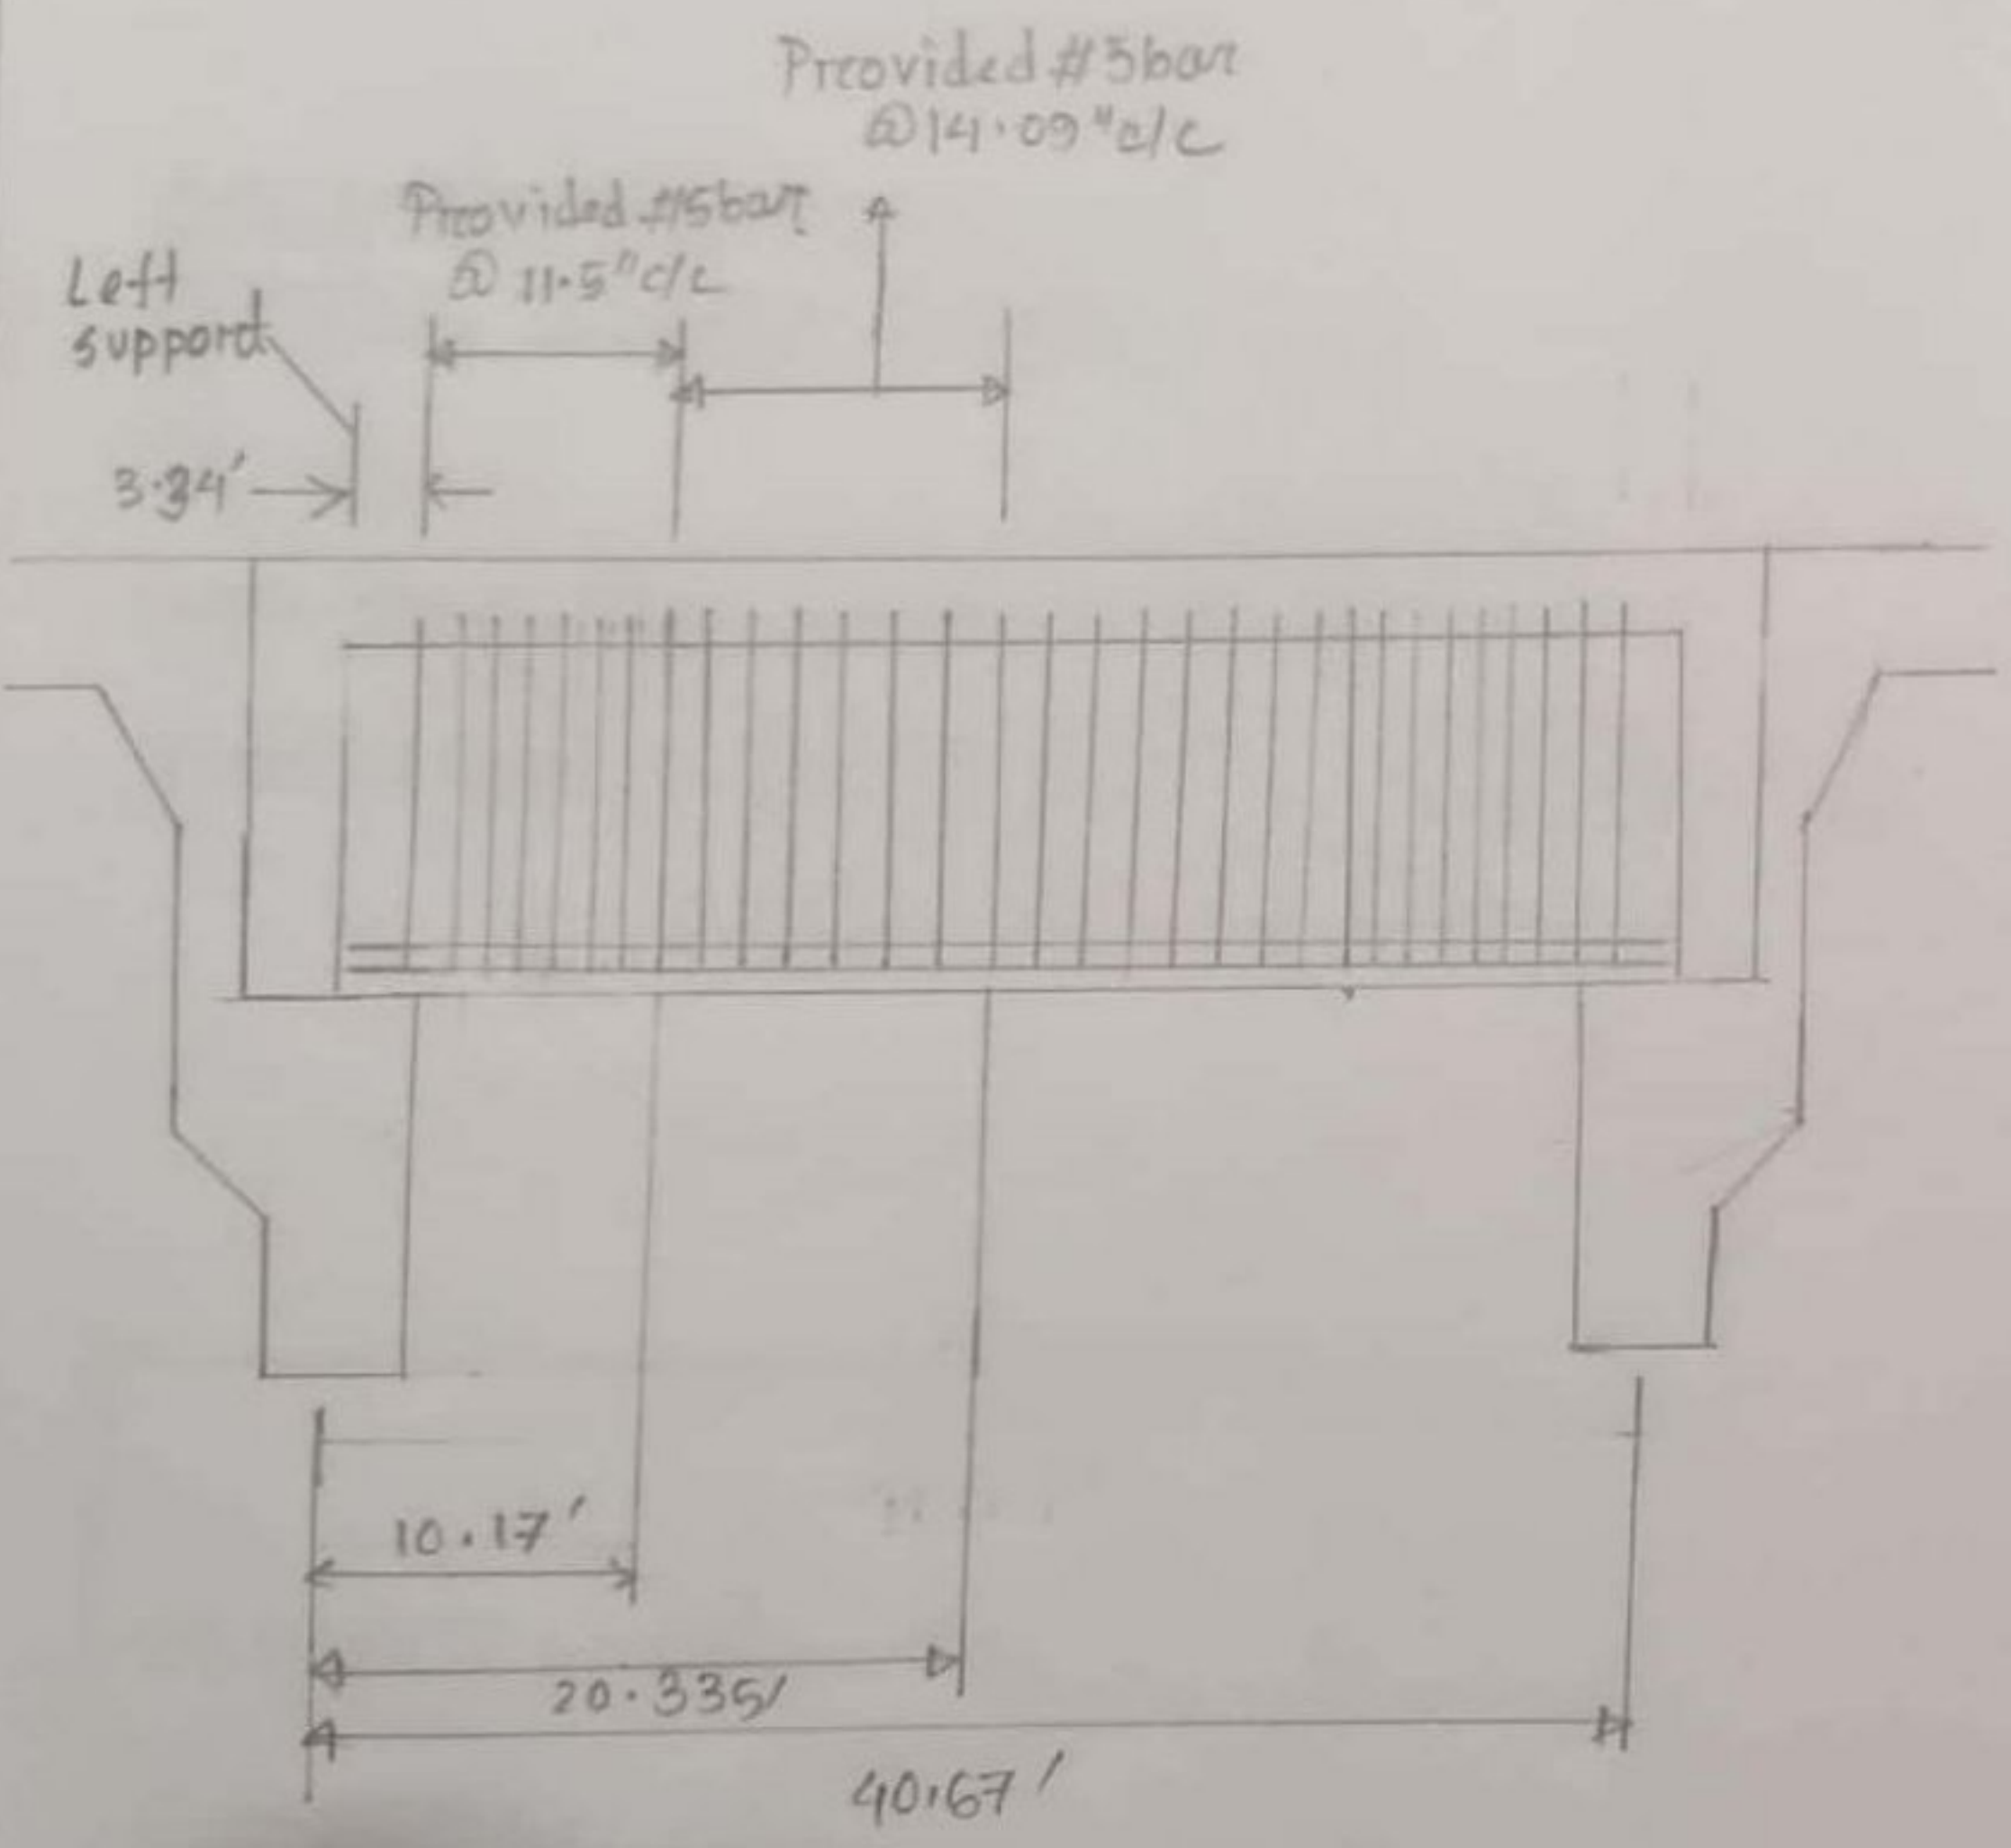


Fig: Reinforcement Details of Exterior Girder (Longitudinal section)

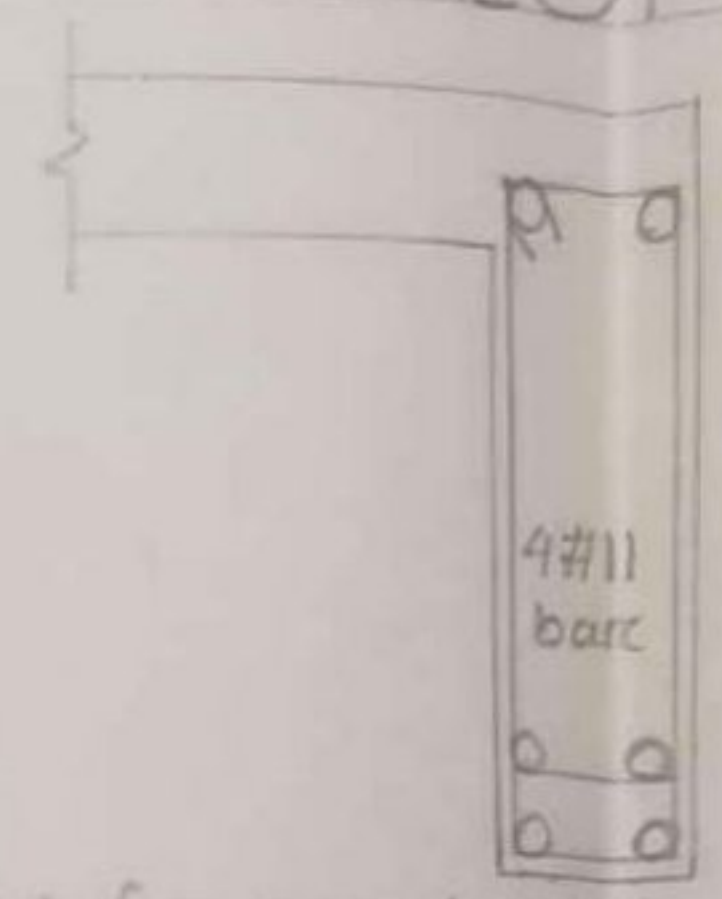


Fig: Reinforcement details in transverse section of exterior girder at section 3-3

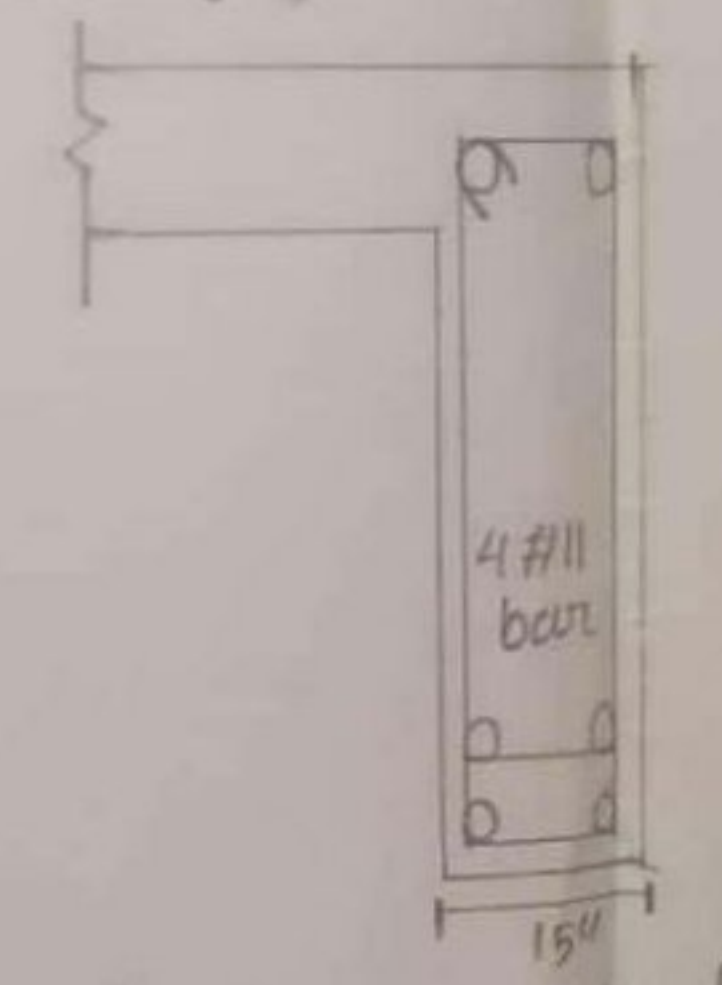


Fig: Reinforcement details at section 4-4

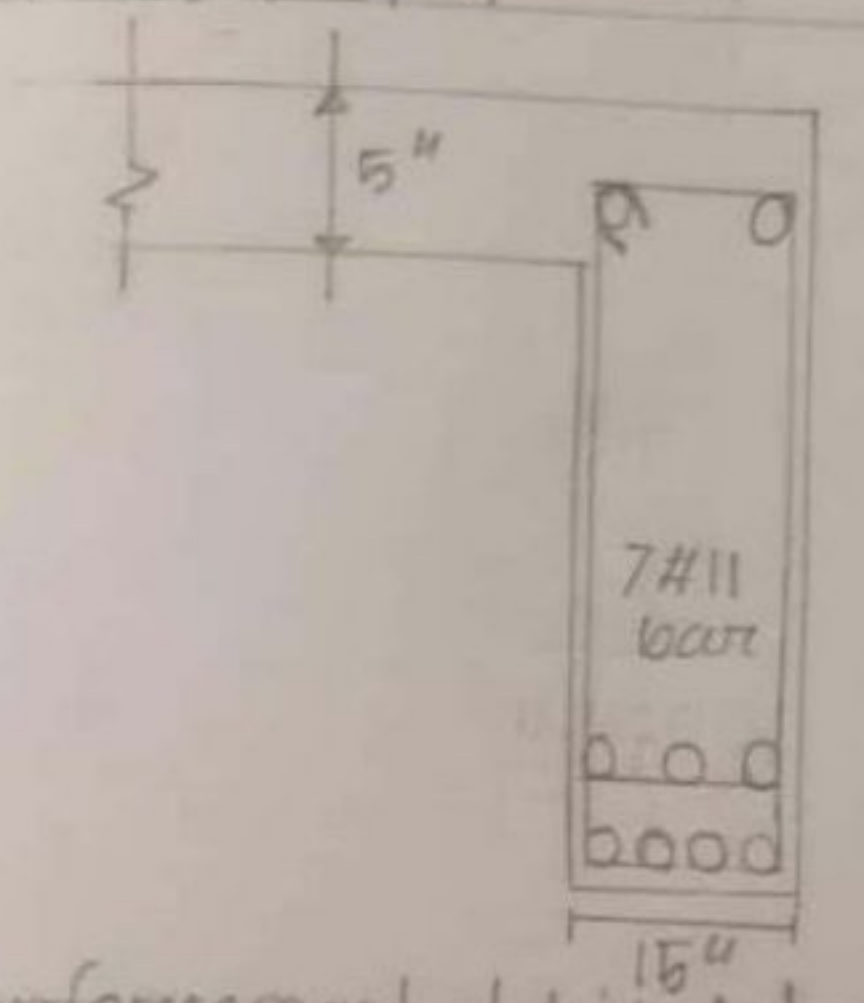


Fig: Reinforcement details in transverse section of Exterior girder at section 1-1

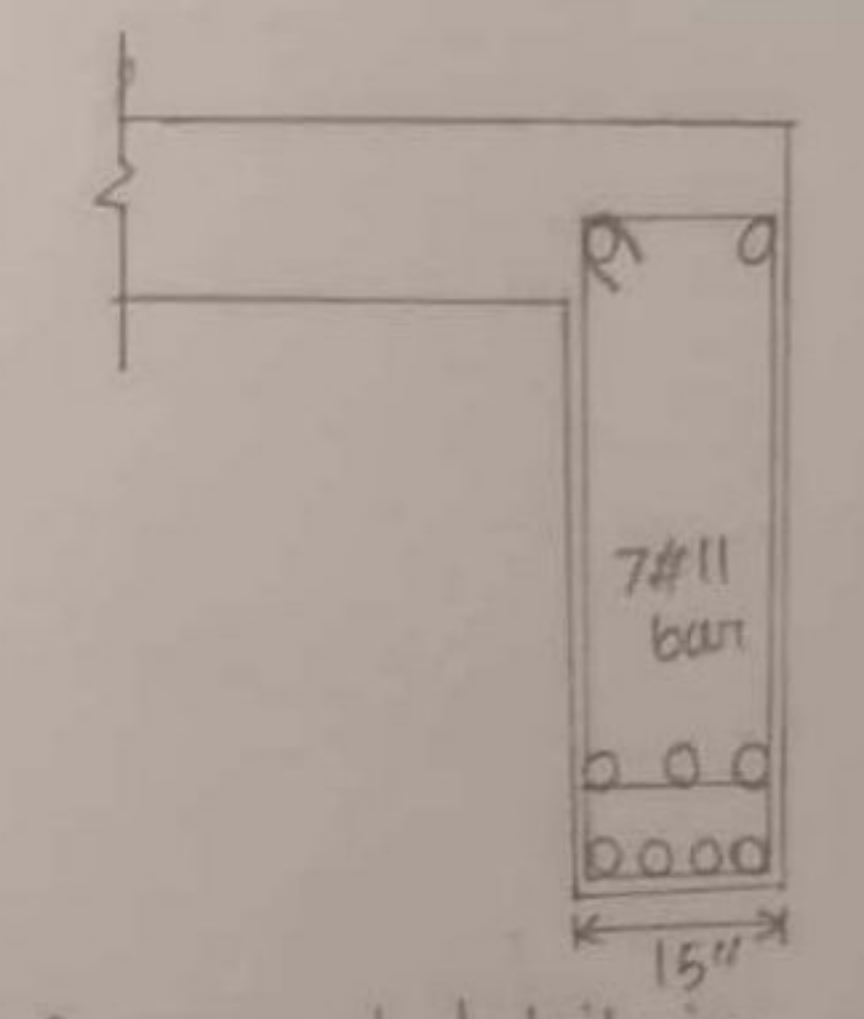


Fig: Reinforcement details in transverse section of Exterior girder at section 2-2